


ENTRANCE

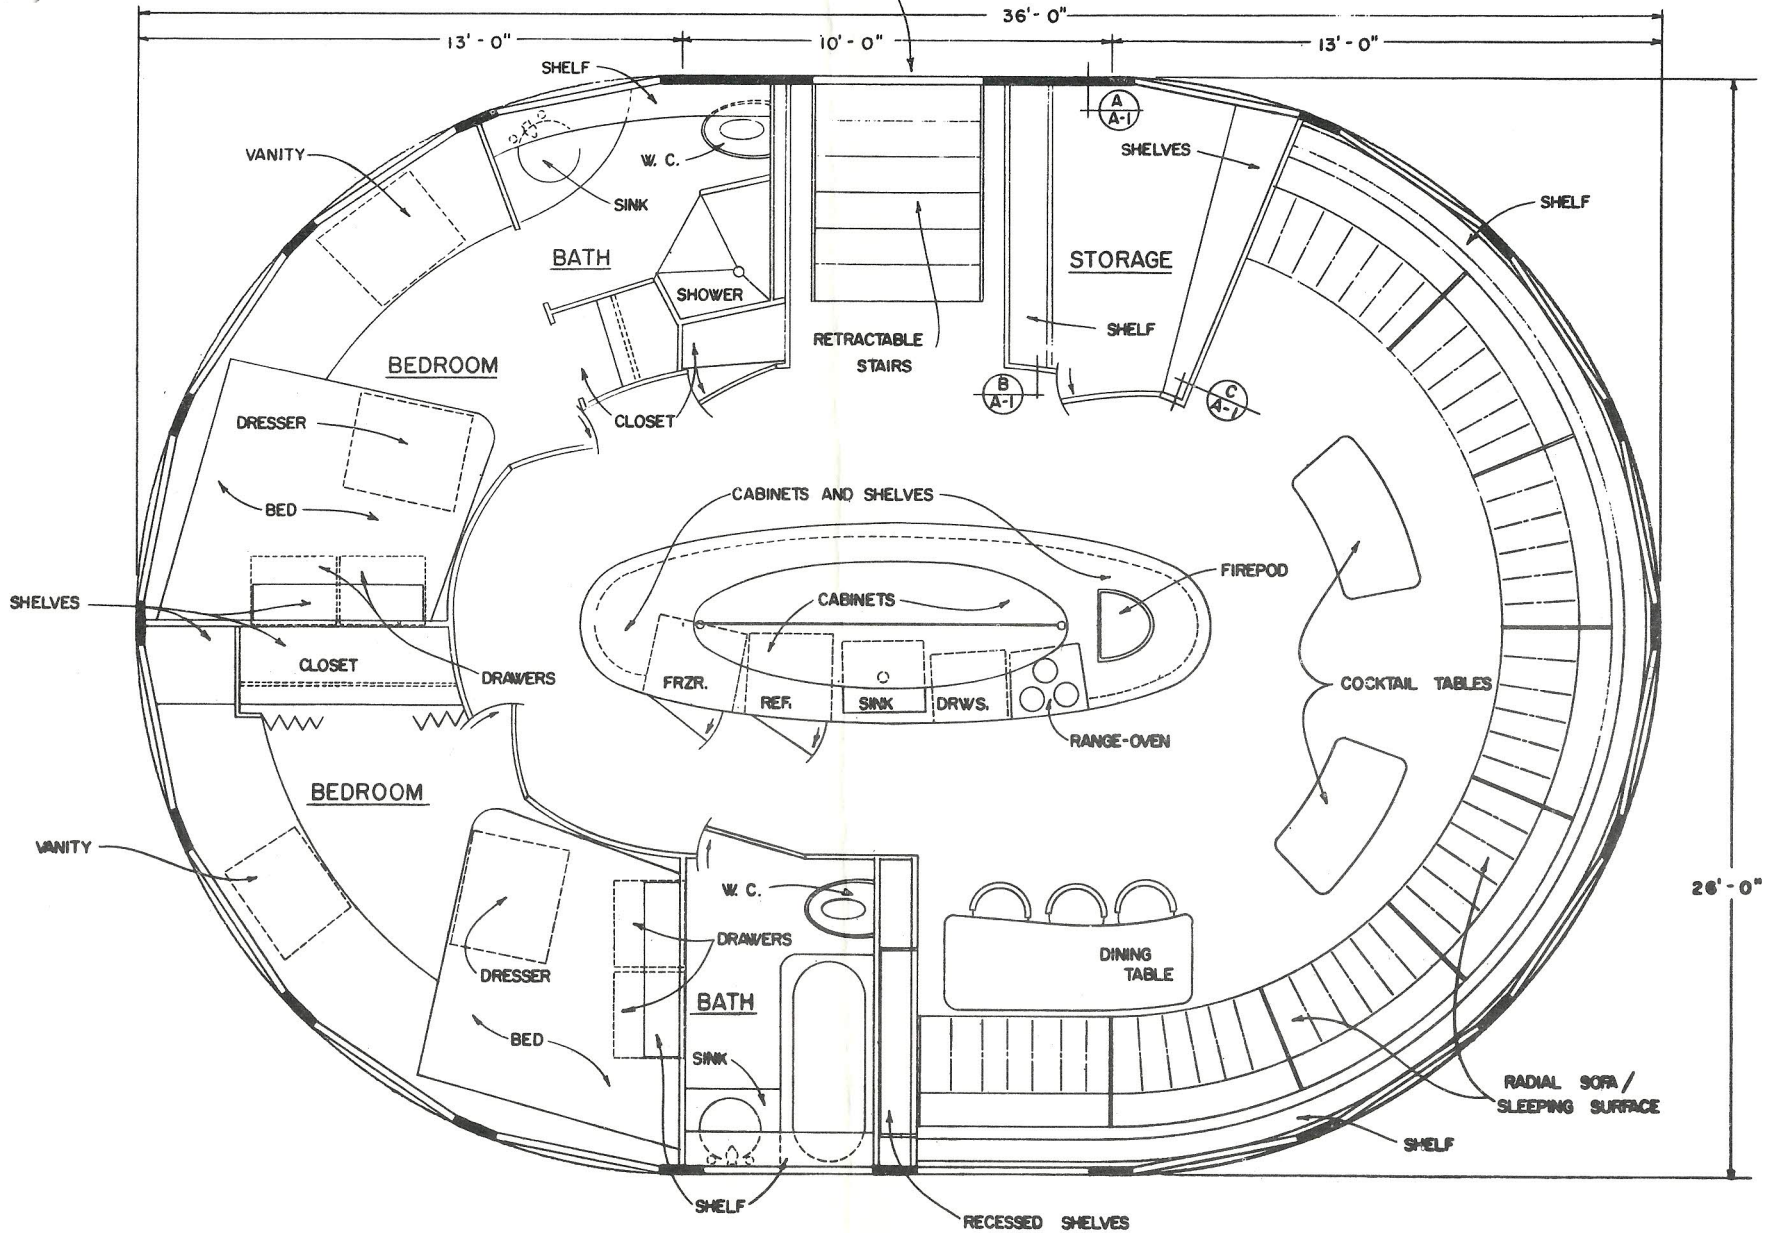

FLOOR PLAN  
SCALE: 1/2" = 1'-0"

FUTURO II-X

<b>FUTURO</b> CORPORATION		
FUTURO II-X FLOOR PLAN		
SCALE	1/2" = 1'-0"	DRAWING NO.:
DATE	5-4-71	II-X A-1
DRN. BY	KOLICK	REV. NO. 1
APPR. BY		